
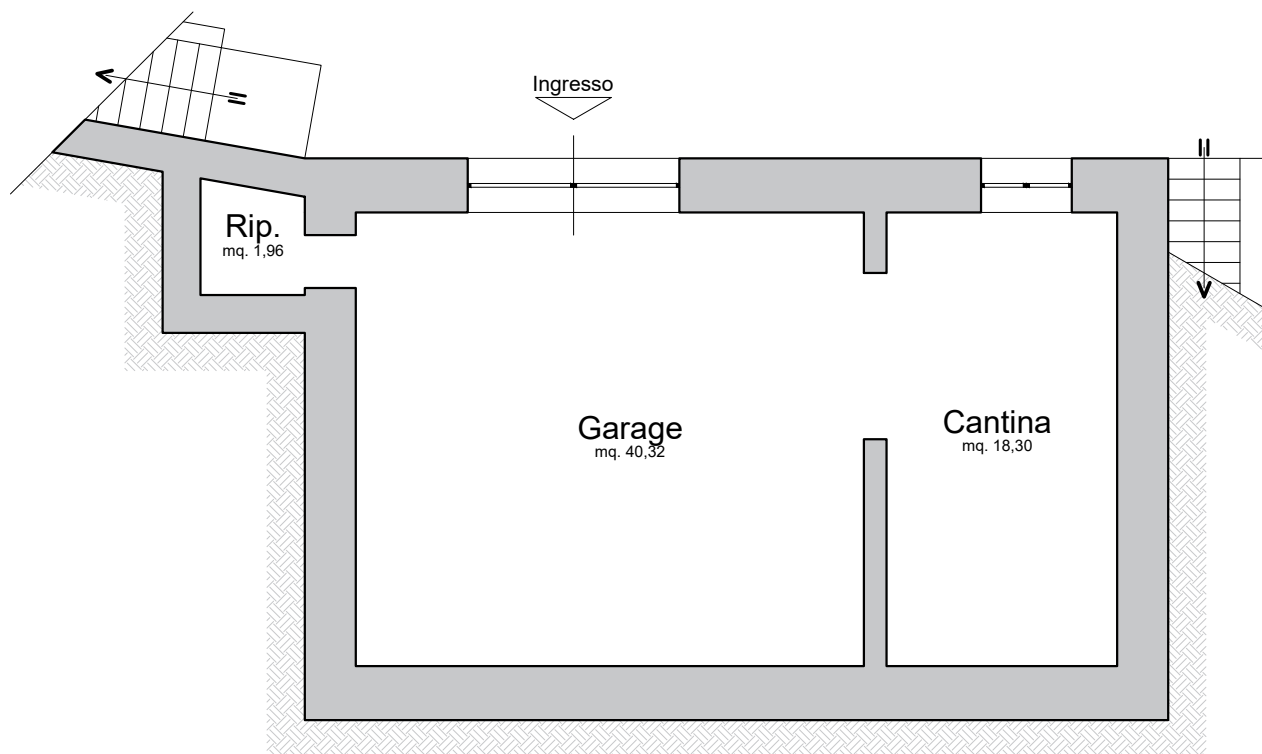


Pianta Piano Terra

Scala 1:100 - Sup. lorda 84,85 mq - Sup. netta 57,30 mq

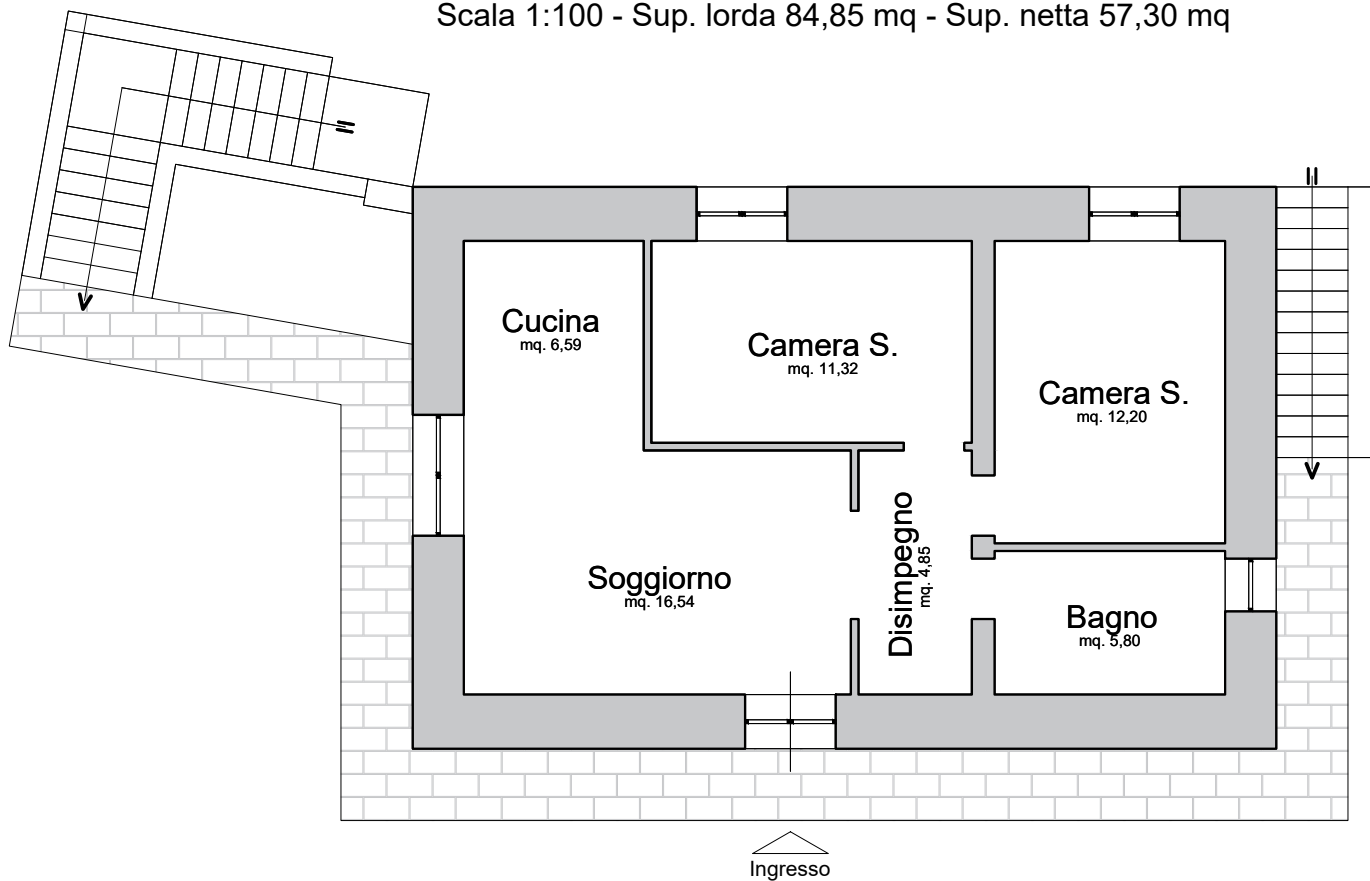

Pianta Seminterrato

Scala 1:100 - Sup. lorda 89,50mq - Sup. netta 60,58 mq

