


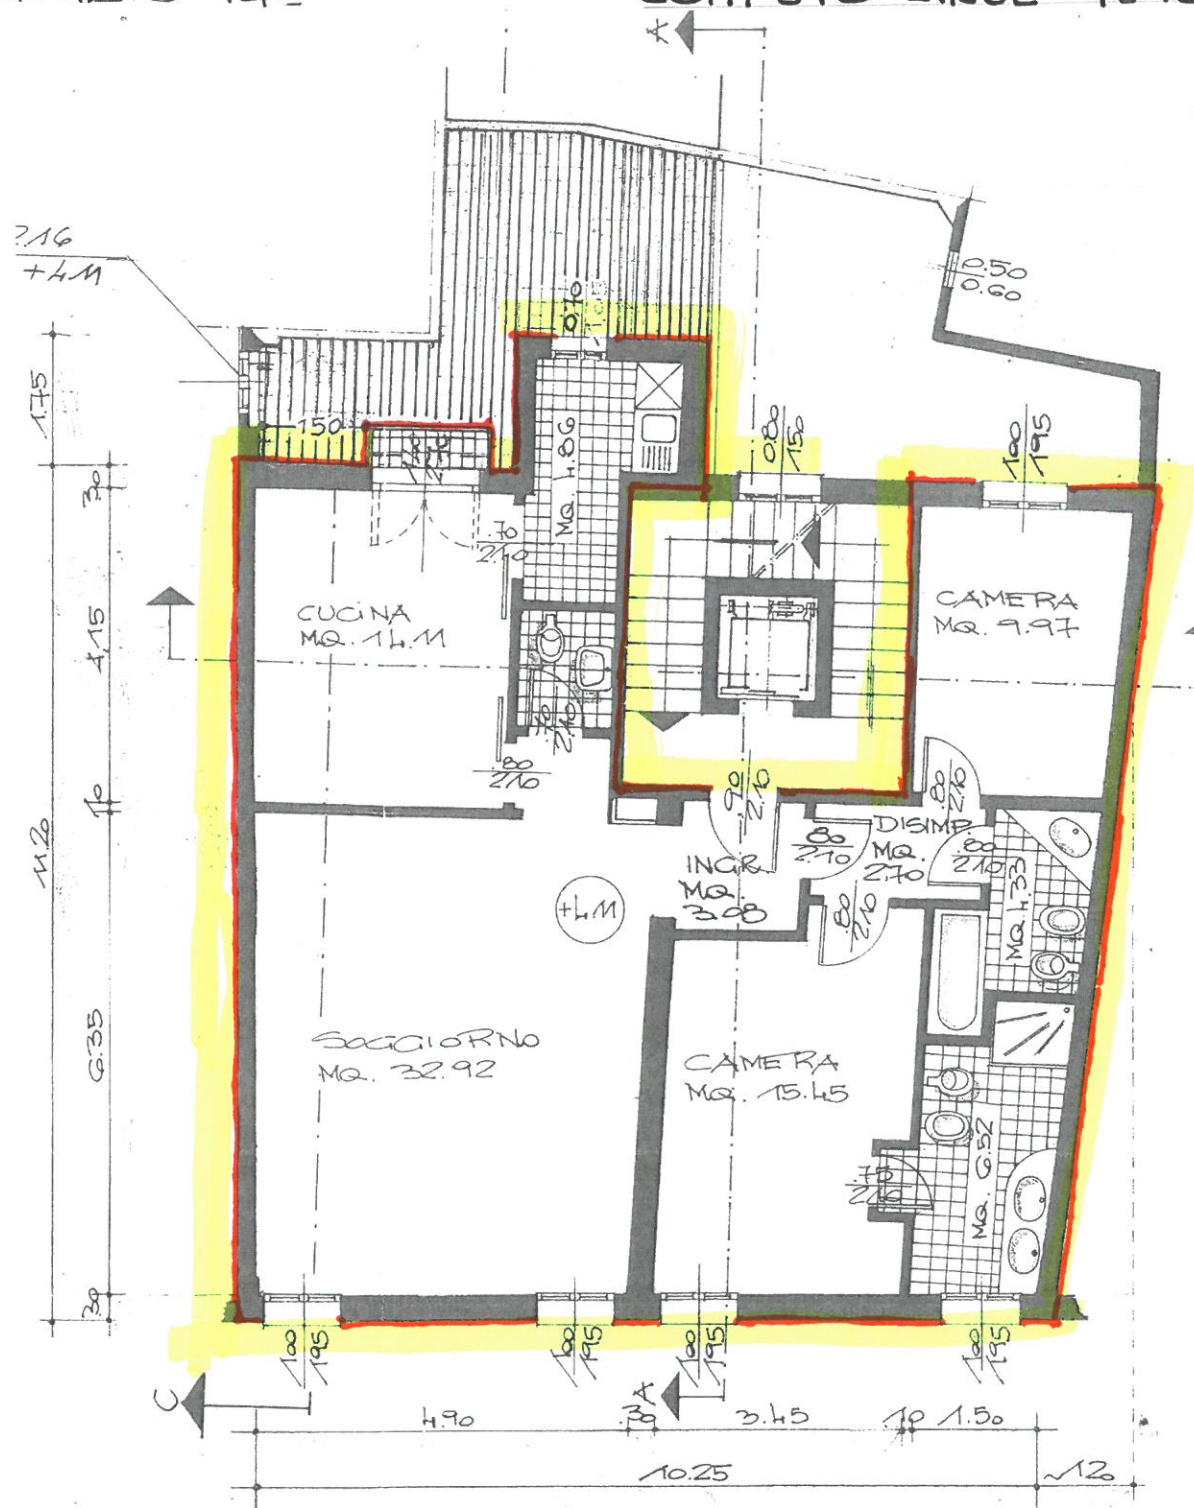

PIANTA PIANO PRIMO sc. 1:100

$$\frac{10.35 + 11.85}{2} \times 11.20 = 124.32$$


$$- 3.85 \times 4.15$$

$$+ 2.50 \times 1.80$$

$$= - 15.98$$

$$= + 4.50$$

$$112.84 \rightarrow 113 \text{ mq}$$

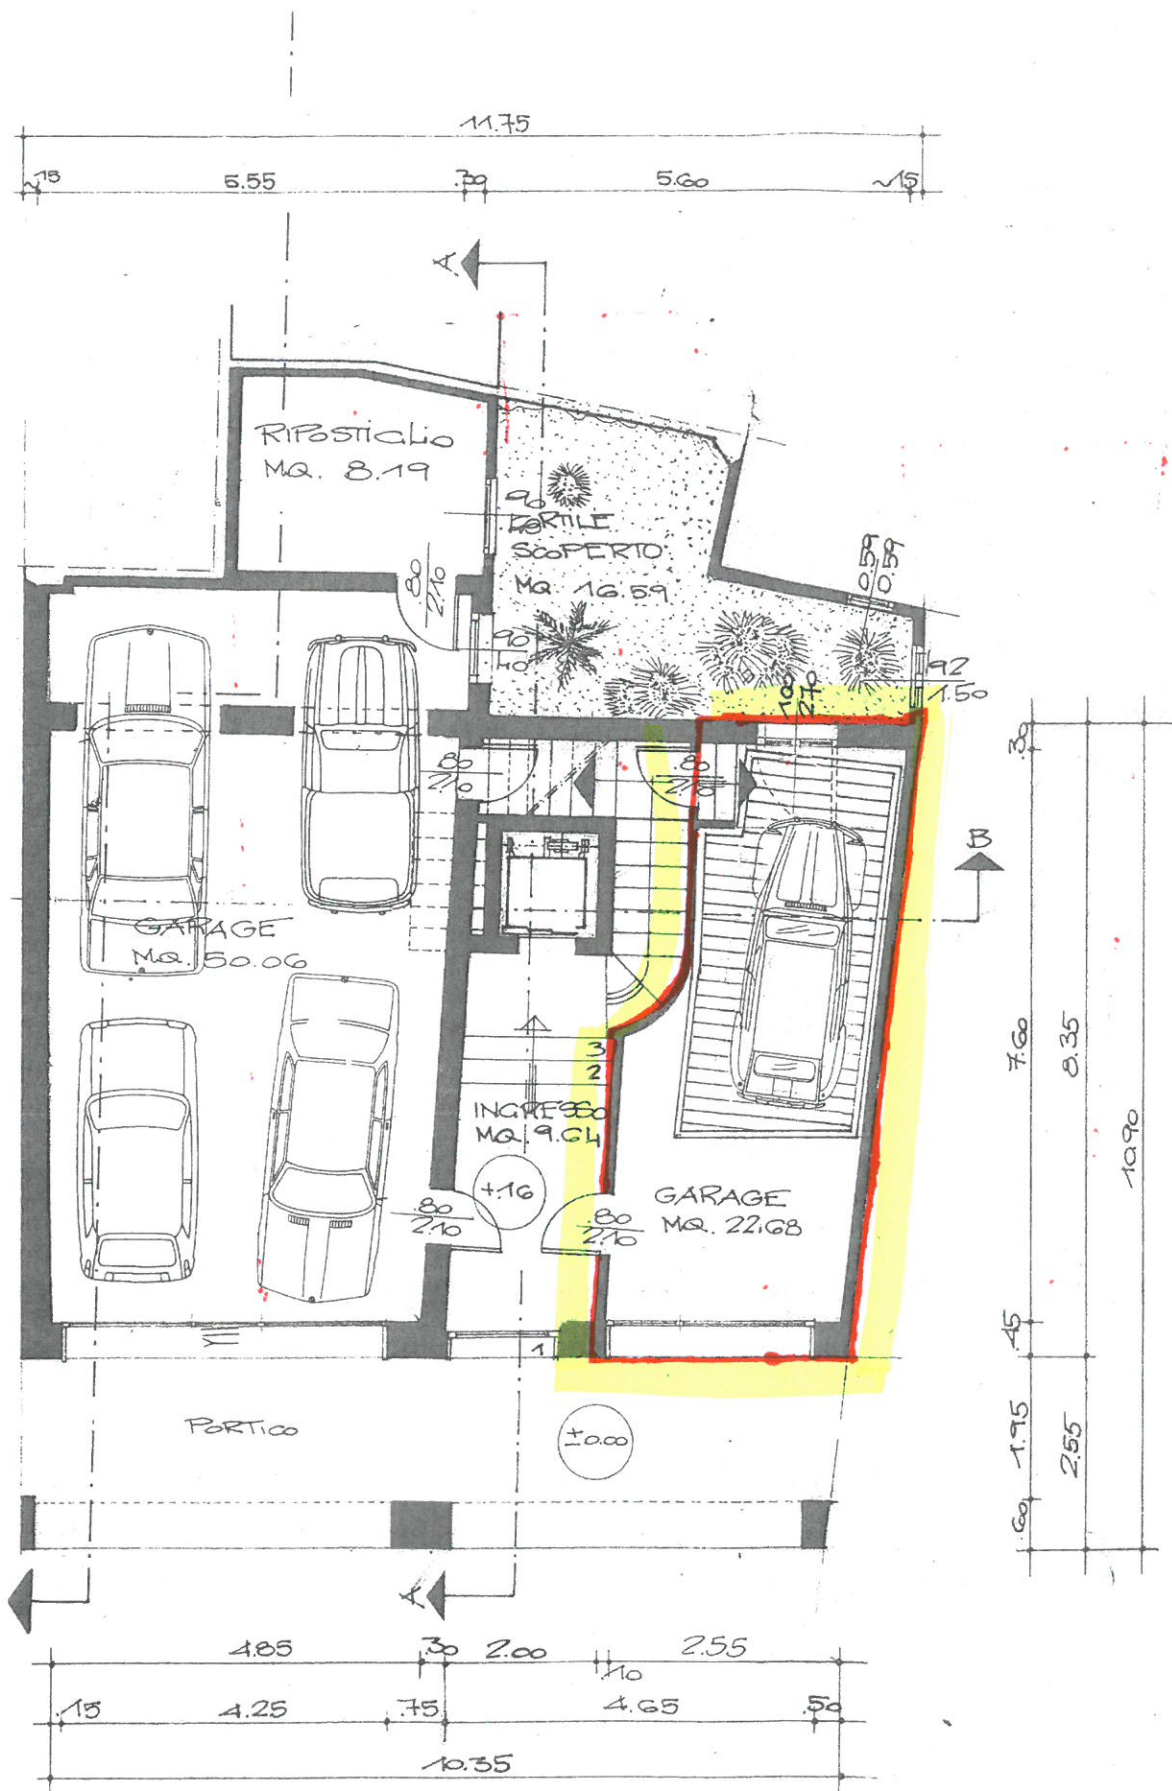

PIANTA PIANO TERRA sc. 1:100