


Plano terra H = 2.78 m

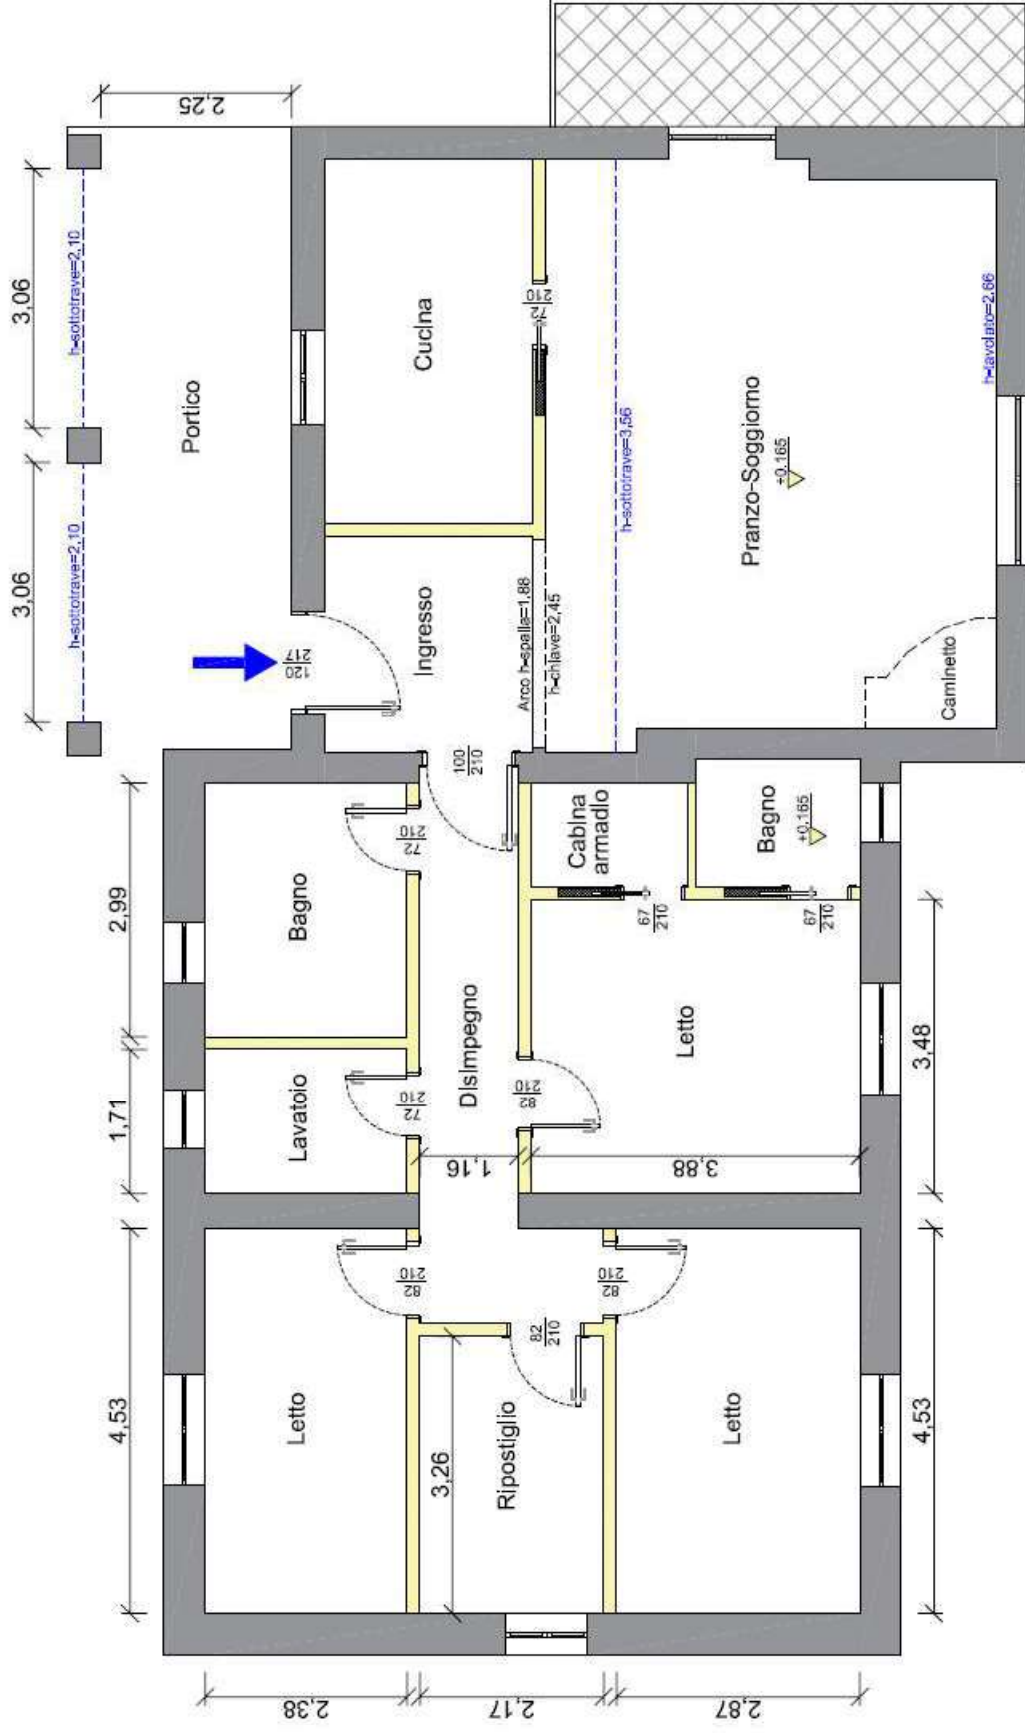

Scala 1:100